
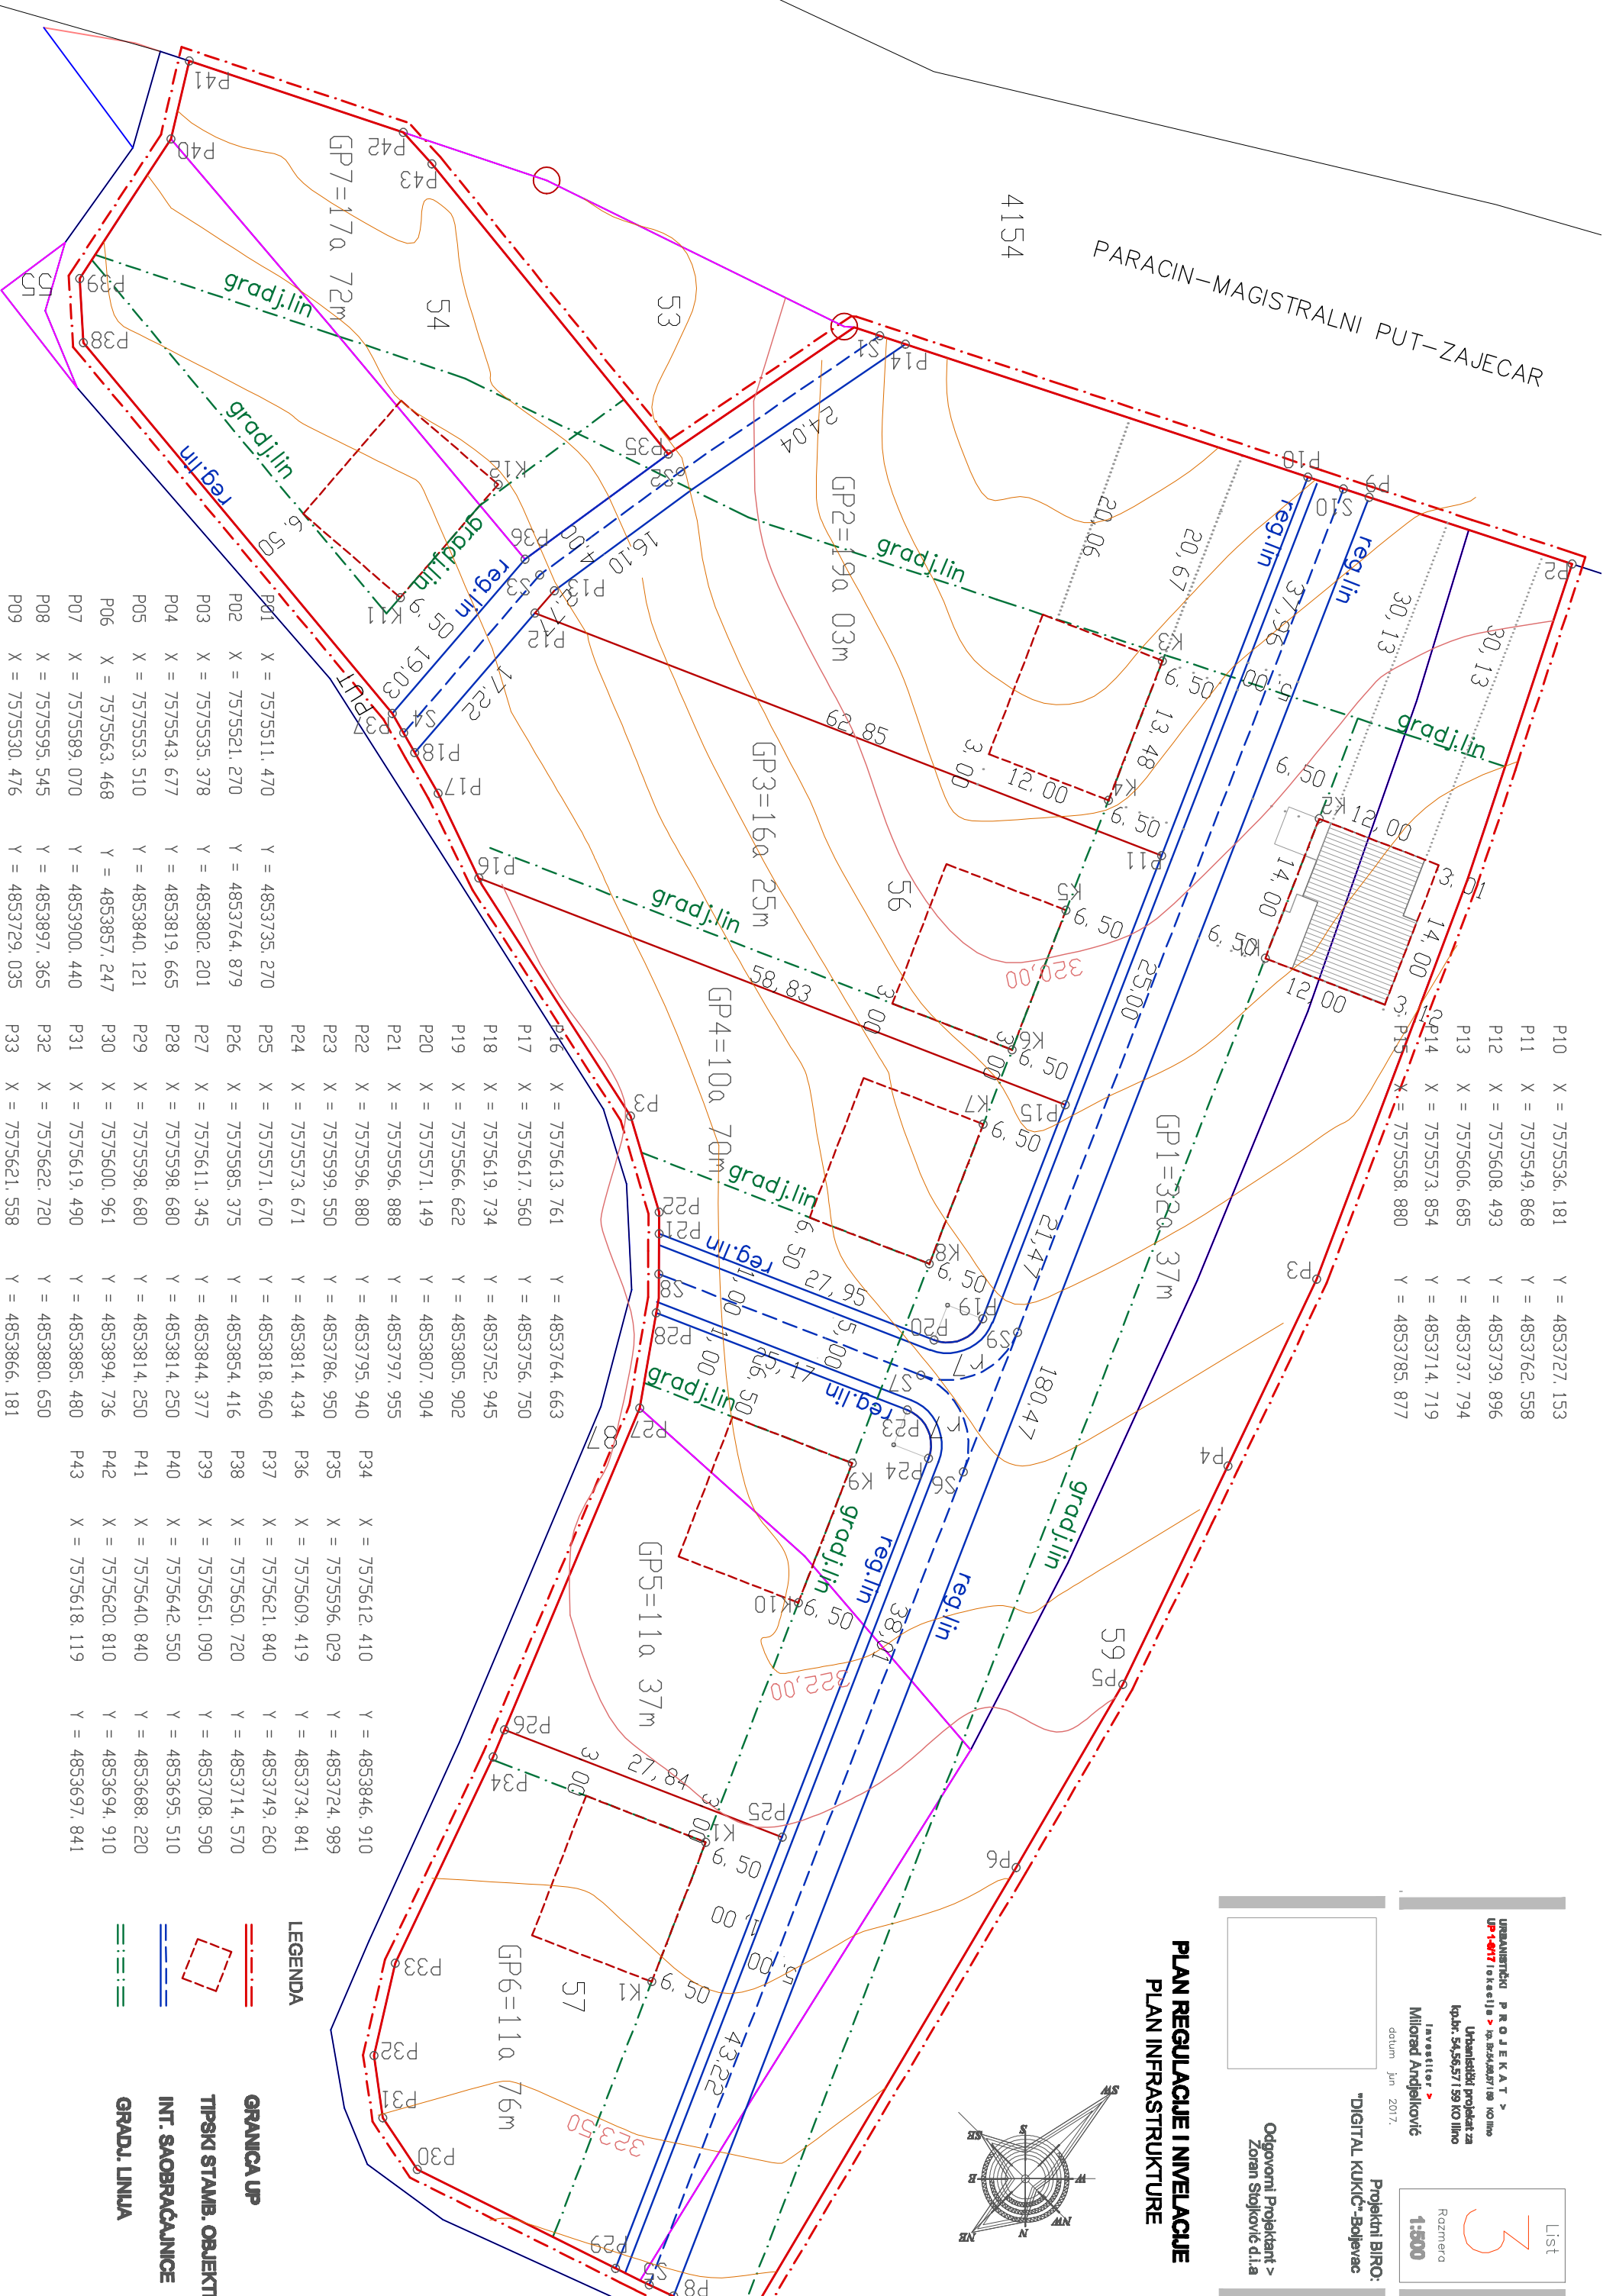


PLAN REGULACIJE I NIVELACIJE
PLAN INFRASTRUKTURE

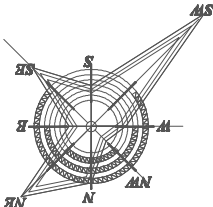

P01	X = 7575511.470	Y = 4853735.270	P25	X = 7575571.670	Y = 4853818.960	P37	X = 7575621.840	Y = 4853749.260
P02	X = 7575521.270	Y = 4853764.879	P26	X = 7575535.375	Y = 4853854.416	P38	X = 7575650.720	Y = 4853714.570
P03	X = 7575535.378	Y = 4853802.201	P27	X = 7575611.345	Y = 4853844.377	P39	X = 7575651.090	Y = 4853708.590
P04	X = 7575543.677	Y = 4853819.665	P28	X = 7575598.680	Y = 4853814.250	P40	X = 7575642.550	Y = 4853695.510
P05	X = 7575553.510	Y = 4853840.121	P29	X = 7575598.680	Y = 4853814.250	P41	X = 7575640.840	Y = 4853688.220
P06	X = 7575563.468	Y = 4853857.247	P30	X = 7575600.961	Y = 4853894.736	P42	X = 7575620.810	Y = 4853694.910
P07	X = 7575589.070	Y = 4853900.440	P31	X = 7575619.490	Y = 4853885.480	P43	X = 7575618.119	Y = 4853697.841
P08	X = 7575595.545	Y = 4853897.365	P32	X = 7575622.720	Y = 4853880.650			
P09	X = 7575530.476	Y = 4853729.035	P33	X = 7575621.558	Y = 4853866.181			

P10	X = 7575536.181	Y = 4853727.153
P11	X = 7575549.868	Y = 4853762.558
P12	X = 7575608.493	Y = 4853739.896
P13	X = 7575606.685	Y = 4853737.794
P14	X = 7575573.854	Y = 4853714.719
P15	X = 7575558.880	Y = 4853785.877

LEGENDA

- GRANICA UP
- TIPSKI STAMB. OBJEKTI
- INT. SAOBRAĆAJNICE
- GRADJ. LINIJA